



CANNON CUSTOM HOMES
PLAN: 4736

© KEVIN YOUNG DESIGNER, INC. 2006

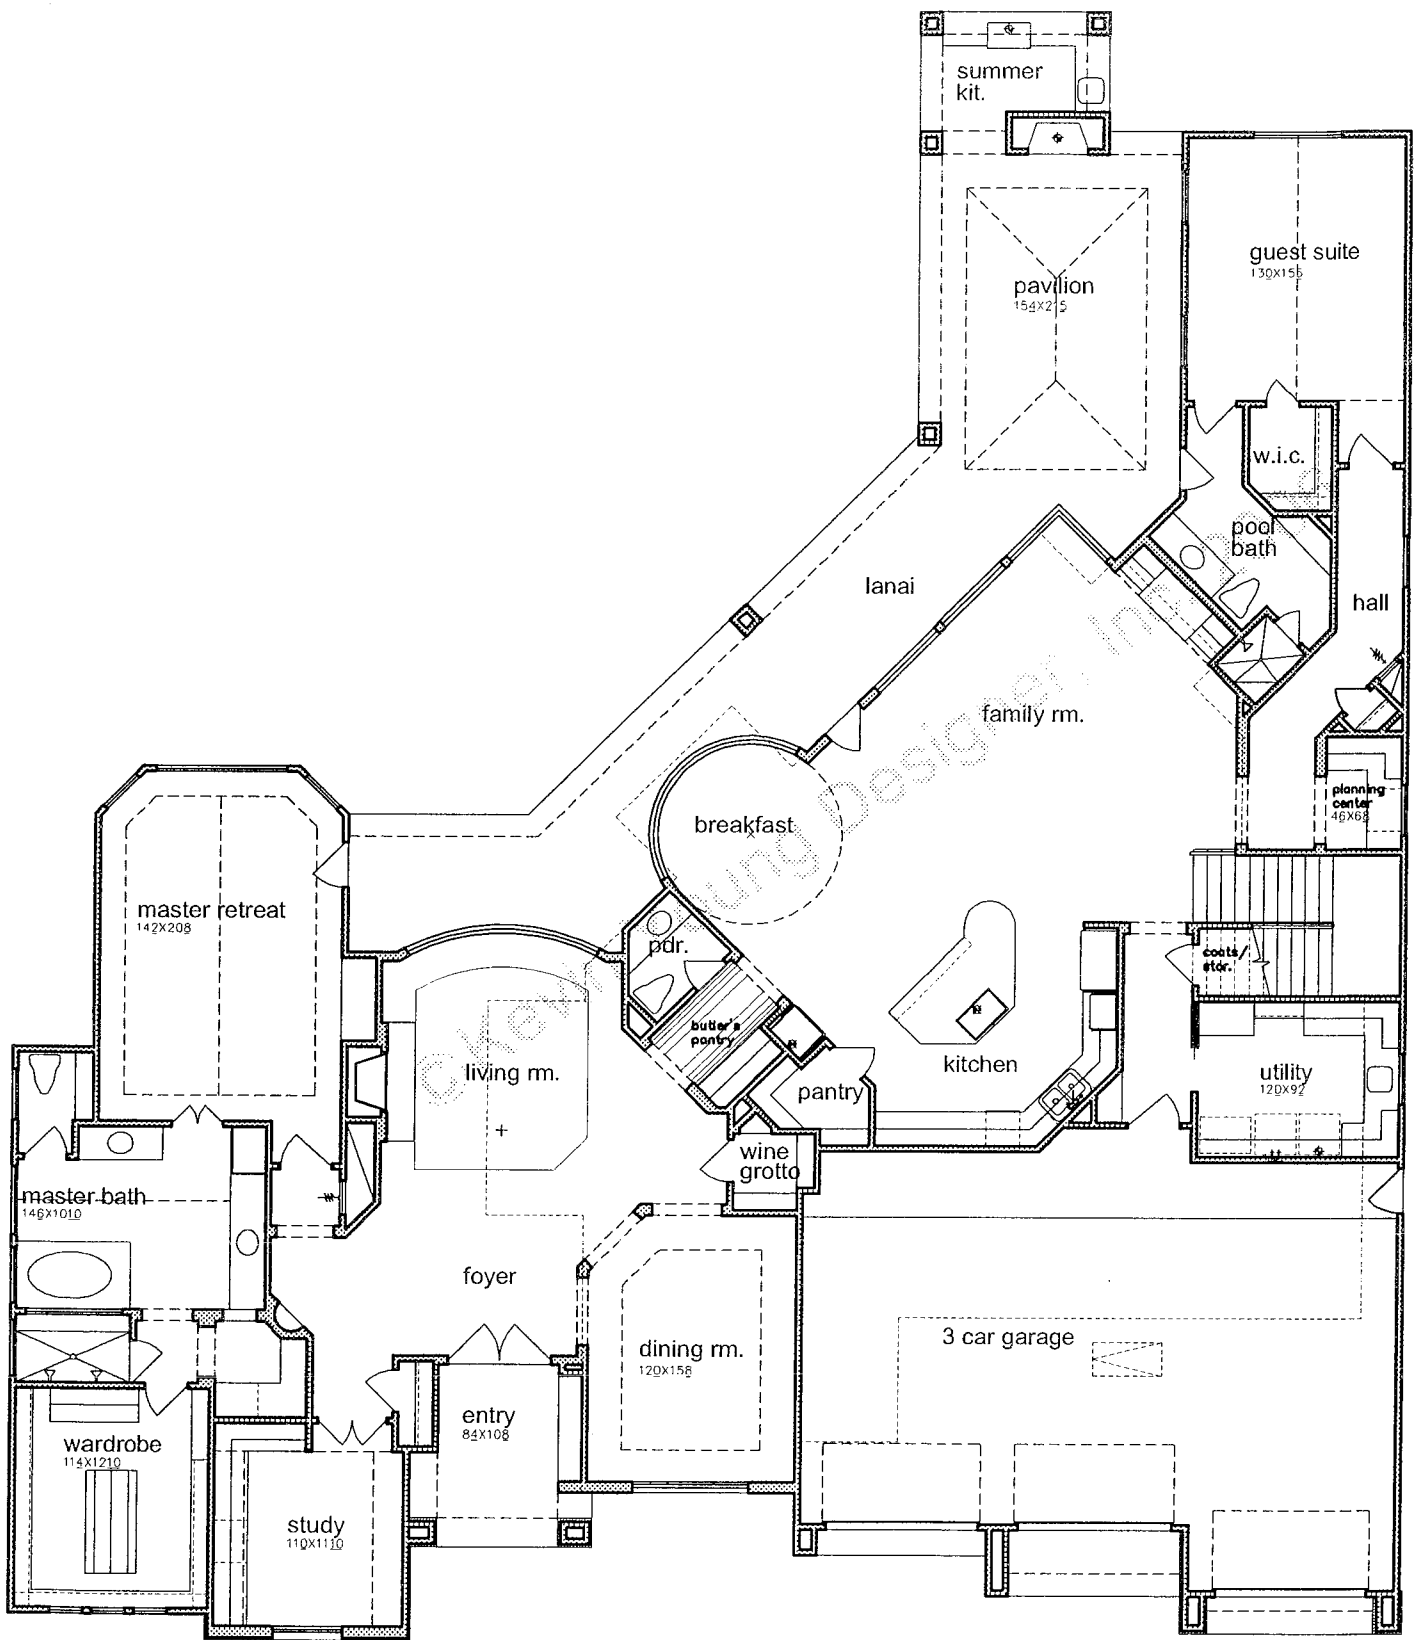

FIRST FLOOR PLAN

scale: n.t.s.
 CANNON CUSTOM HOMES
 PLAN: 4736

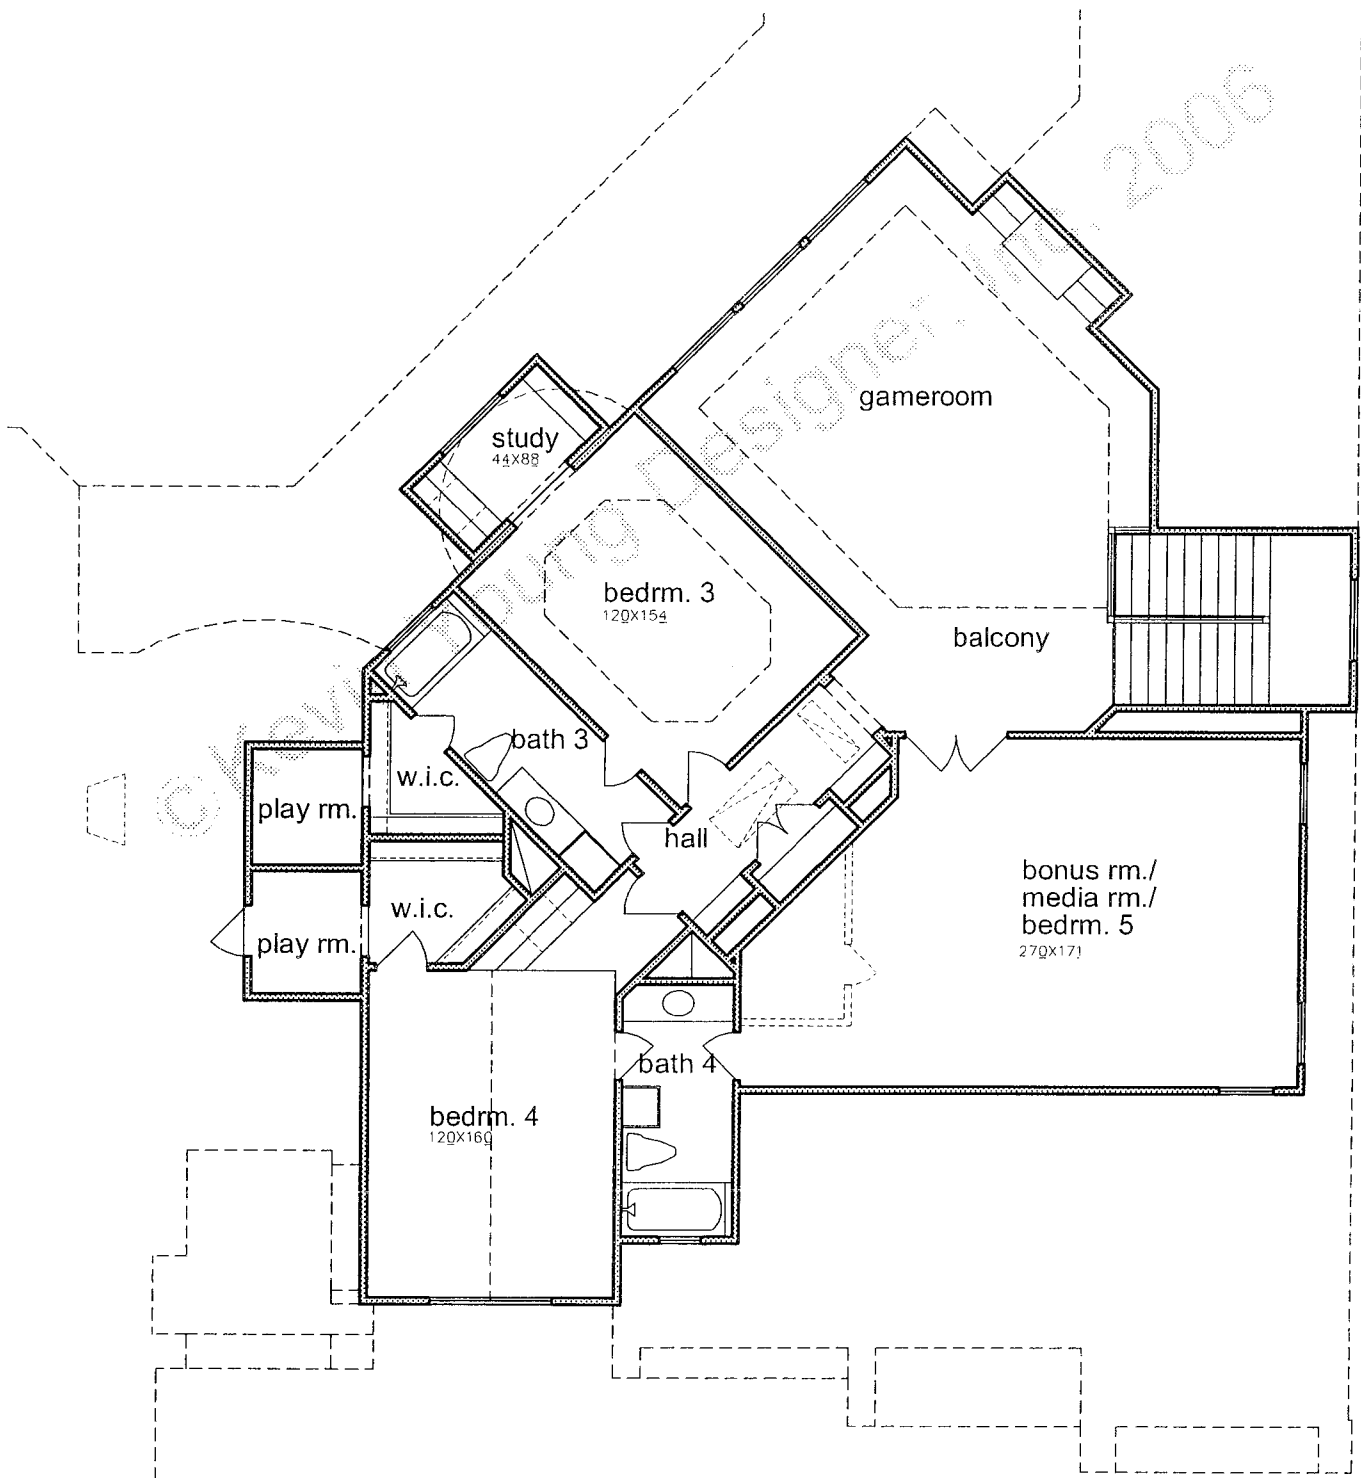

SECOND FLOOR PLAN

scale: n.t.s.
CANNON CUSTOM HOMES
PLAN: 4736