



CANNON CUSTOM HOMES
PLAN: 4669

©KEVIN YOUNG DESIGNER, INC. 2006

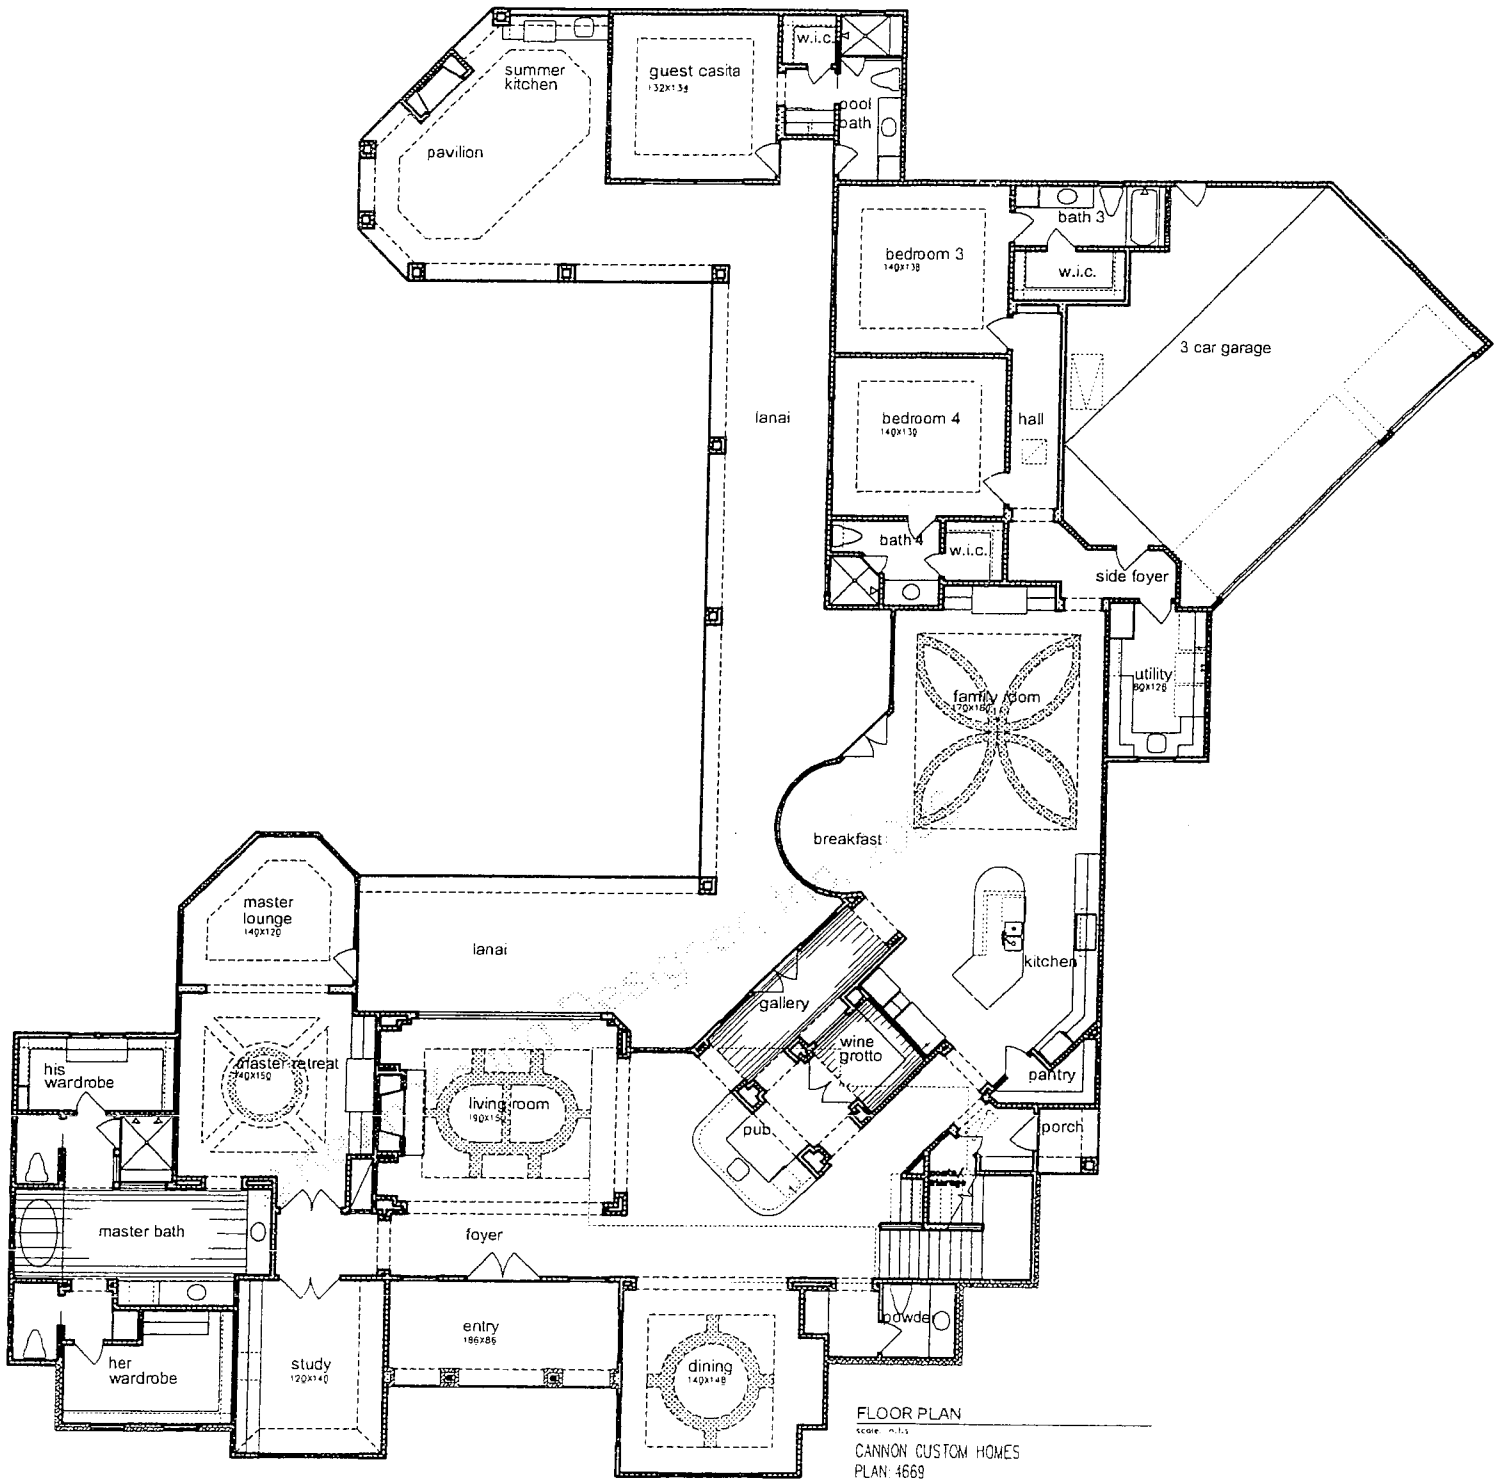

FLOOR PLAN
 SCALE: 1/8" = 1'-0"
 CANNON CUSTOM HOMES
 PLAN: 4669

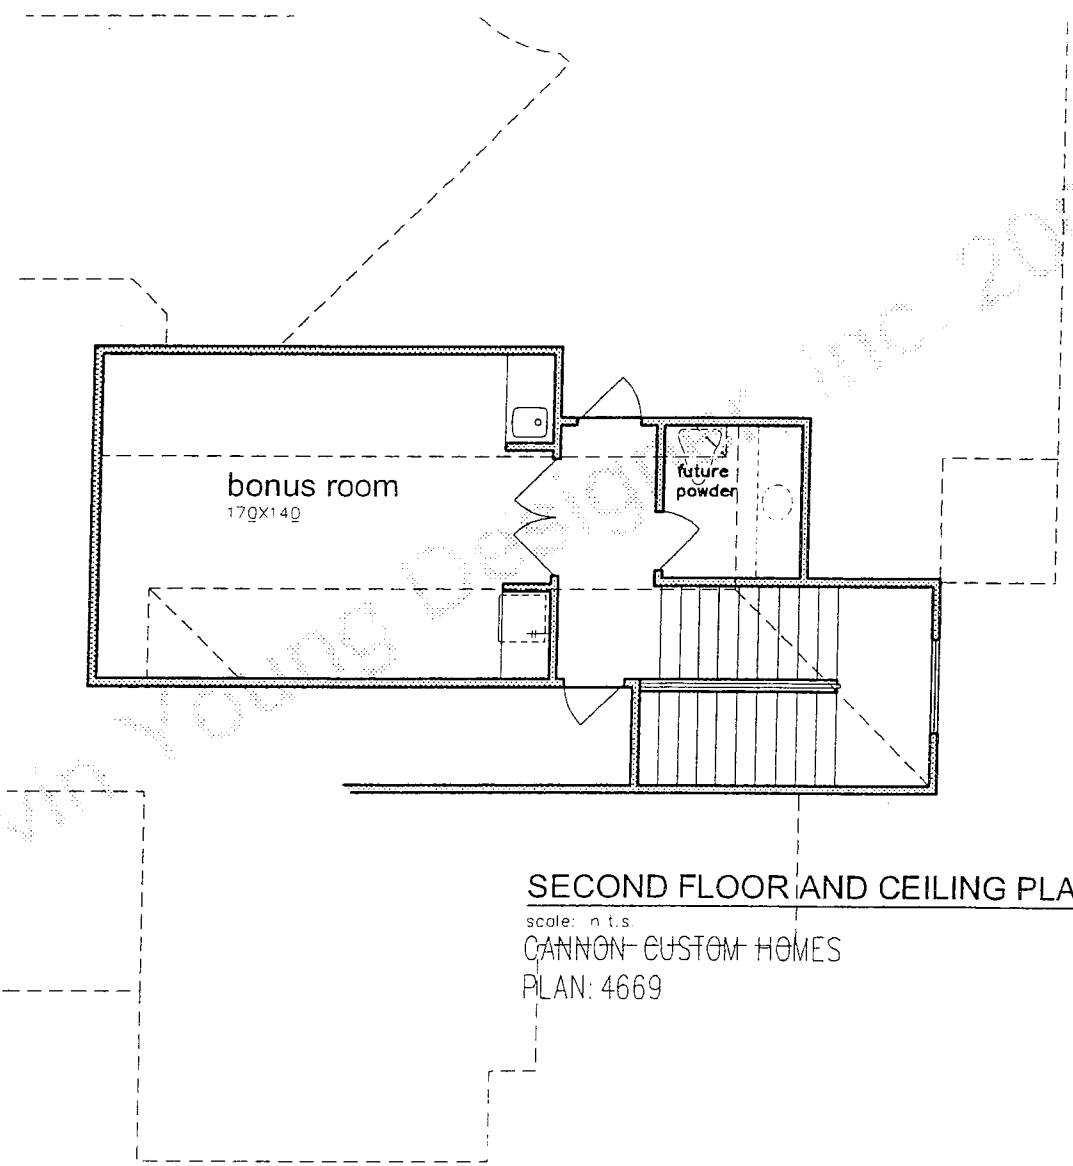

SECOND FLOOR AND CEILING PLANS

scale: n.t.s.
CANNON-CUSTOM HOMES
PLAN: 4669

C. Kevin Young Architects, Inc. 2011/15