



CANNON CUSTOM HOMES  
PLAN: 4669

©KEVIN YOUNG DESIGNER, INC. 2006

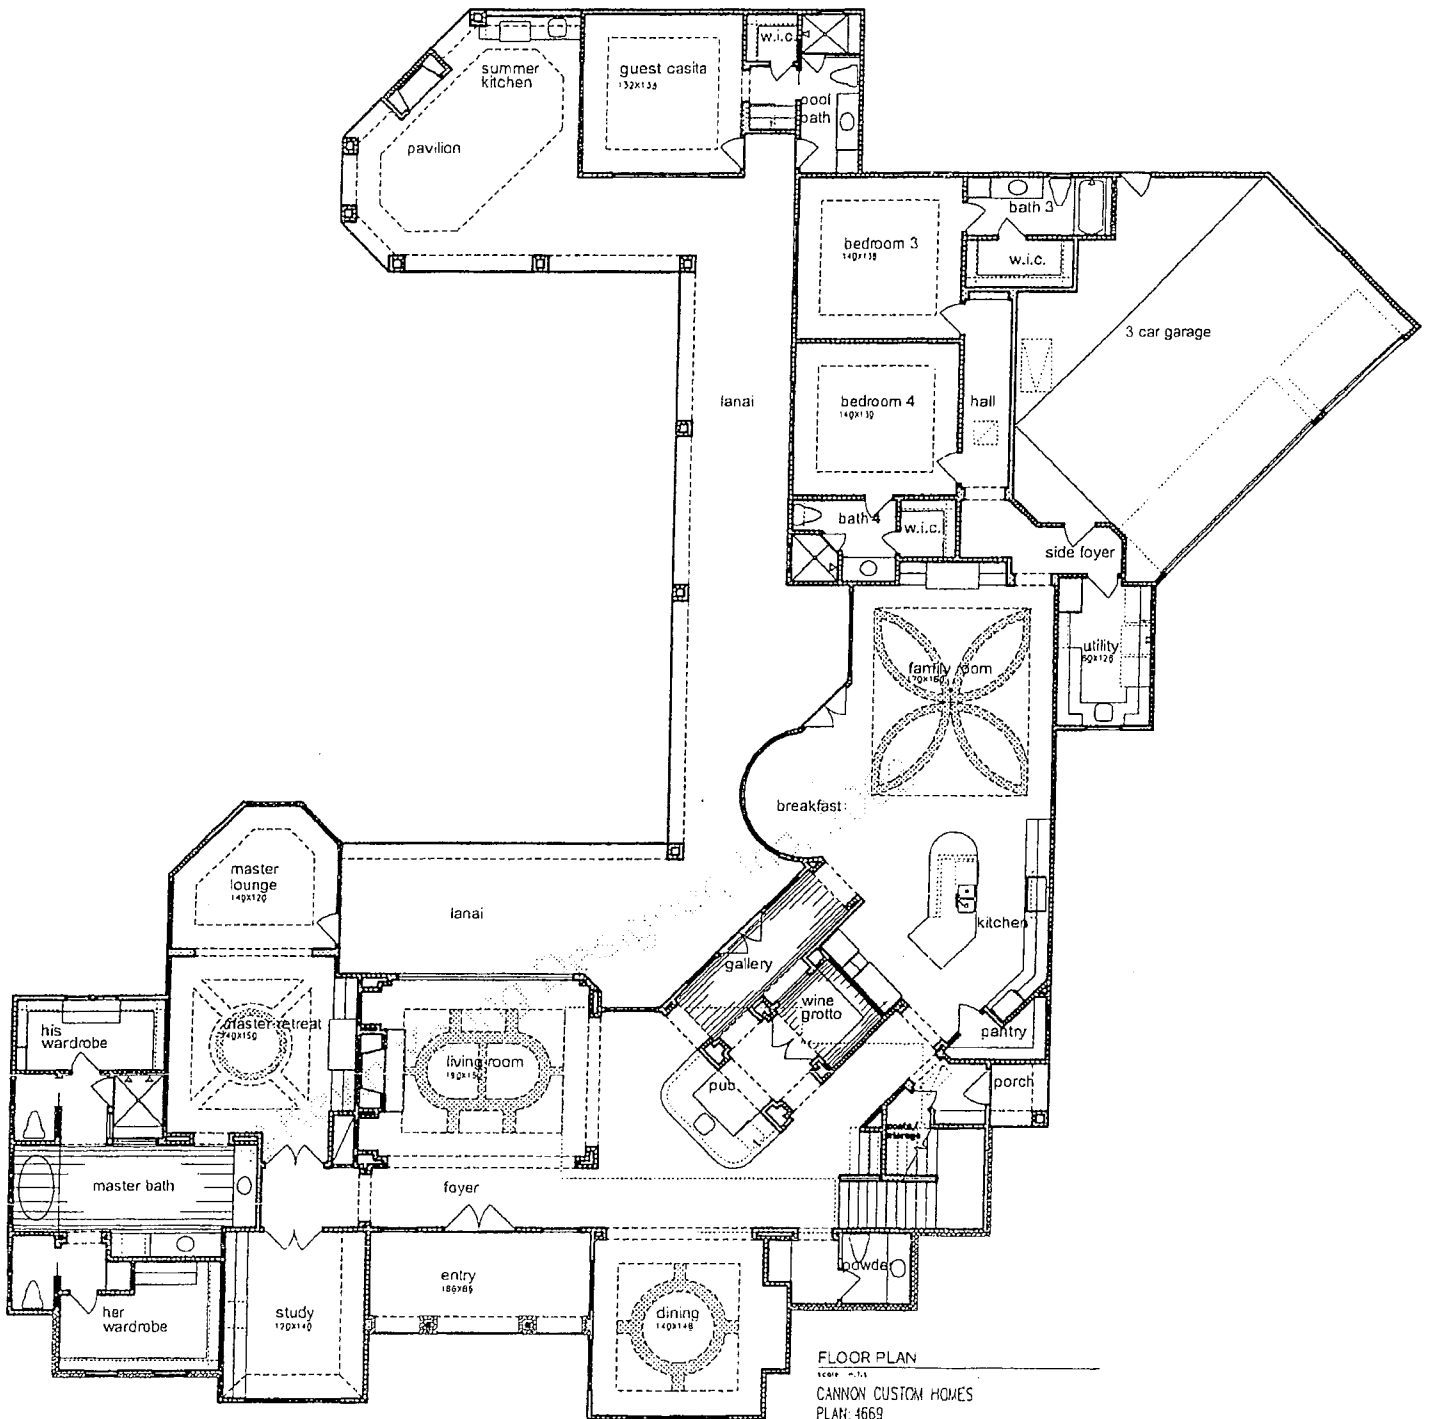

FLOOR PLAN  
 SCALE: 1/8" = 1'-0"  
 CANNON CUSTOM HOMES  
 PLAN: 4669

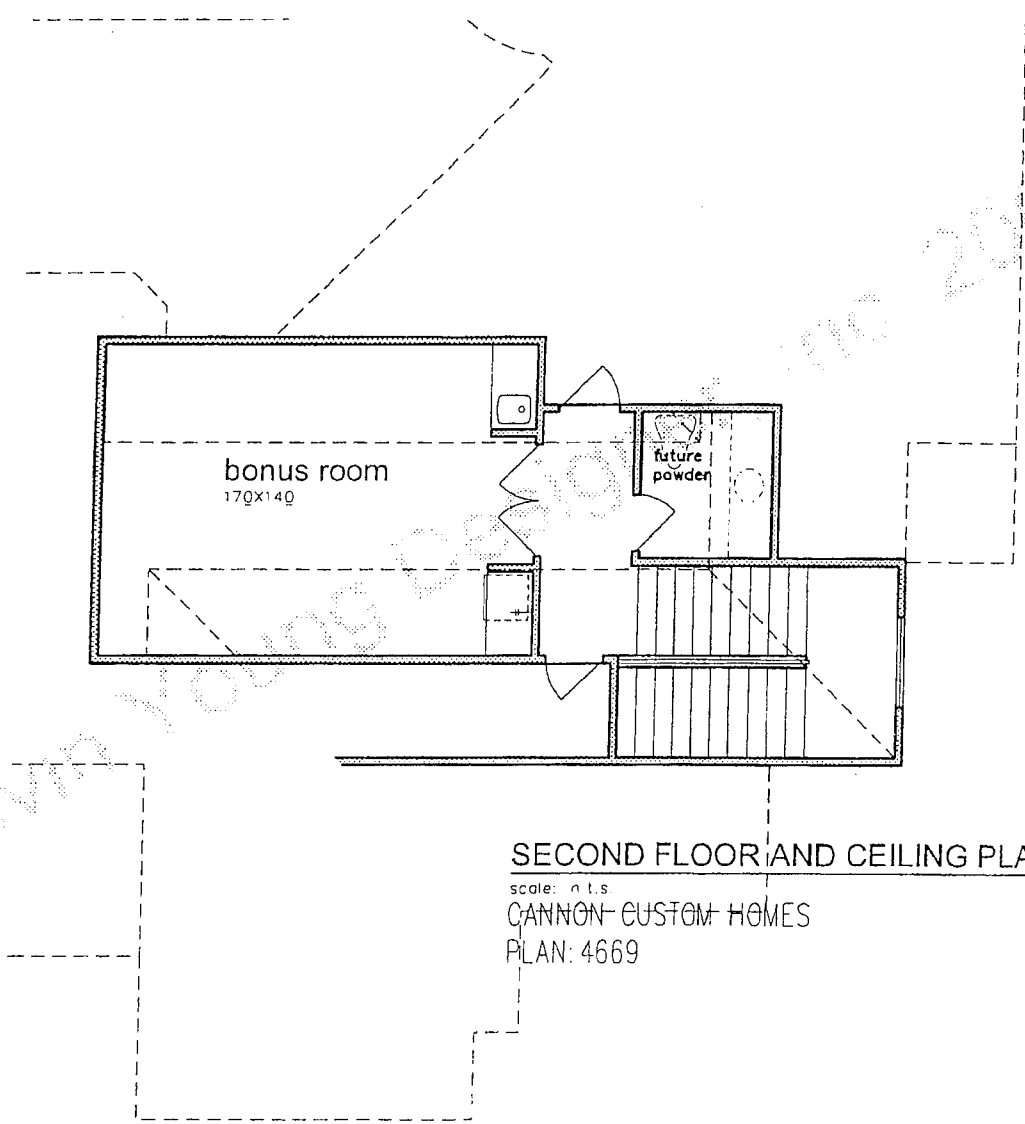

**SECOND FLOOR AND CEILING PLANS**

scale: n.t.s.

CANNON CUSTOM HOMES

PLAN: 4669